


Route Log and Progress Chart

Sections (& Intersections) HCL No. 201 - 300 (21 - 30)


1 - 100 (1 - 10) 301 - 400 (31 - 40)

DRAFT Please Note: Errors and Omissions May Exist. Contact the VTrans Mapping Section with questions or concerns. **DISTRICT TOWN ROUTE SOUTH HERO** US-2

Page Total Mileage: 5.783 mi

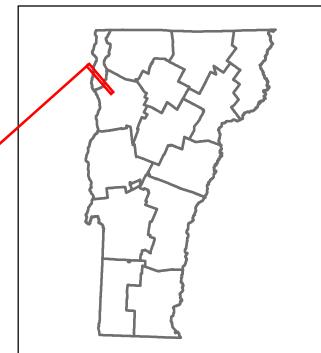



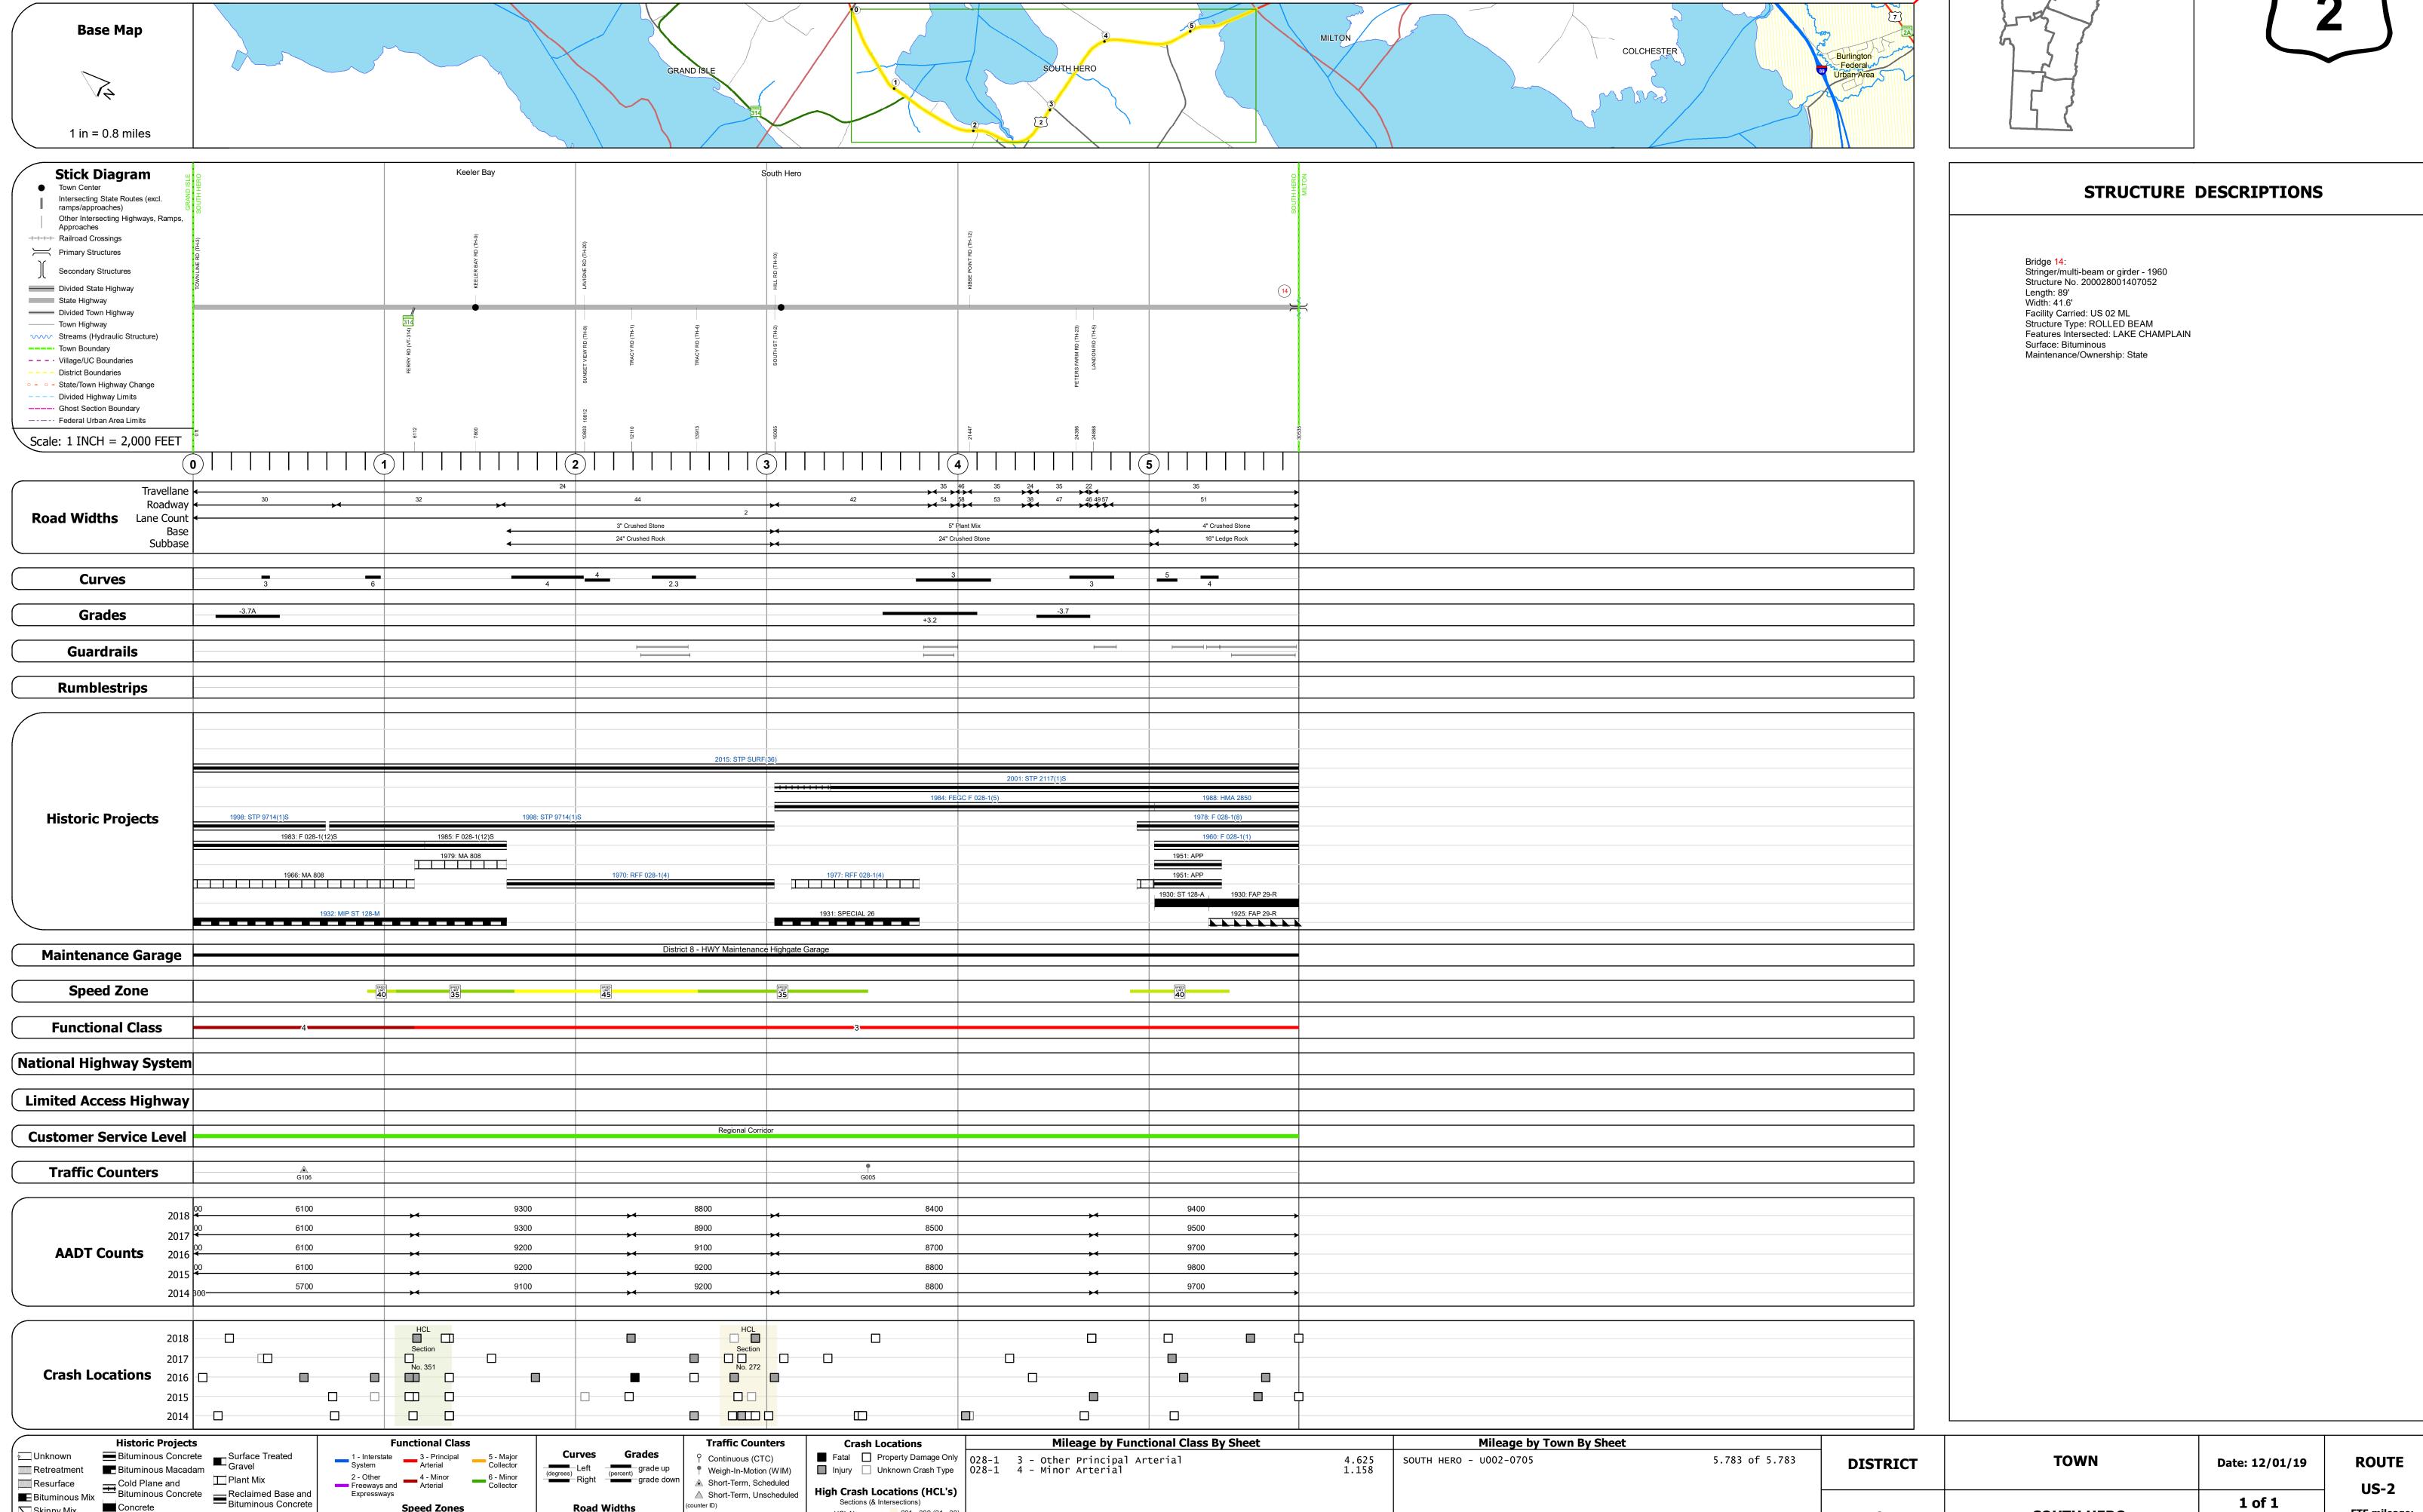

Page Total Mileage: 5.783 mi

Skinny Mix Concrete

Bituminous Seal Gravel

SOUTH HERO